
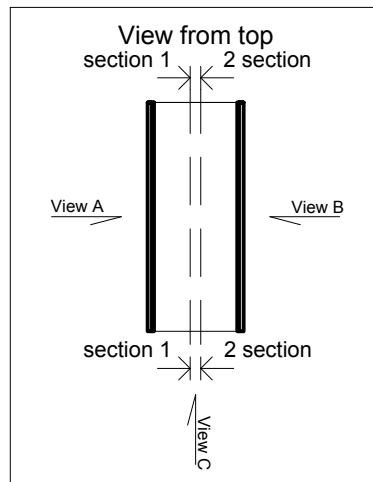


General view section 1-1 (inside)

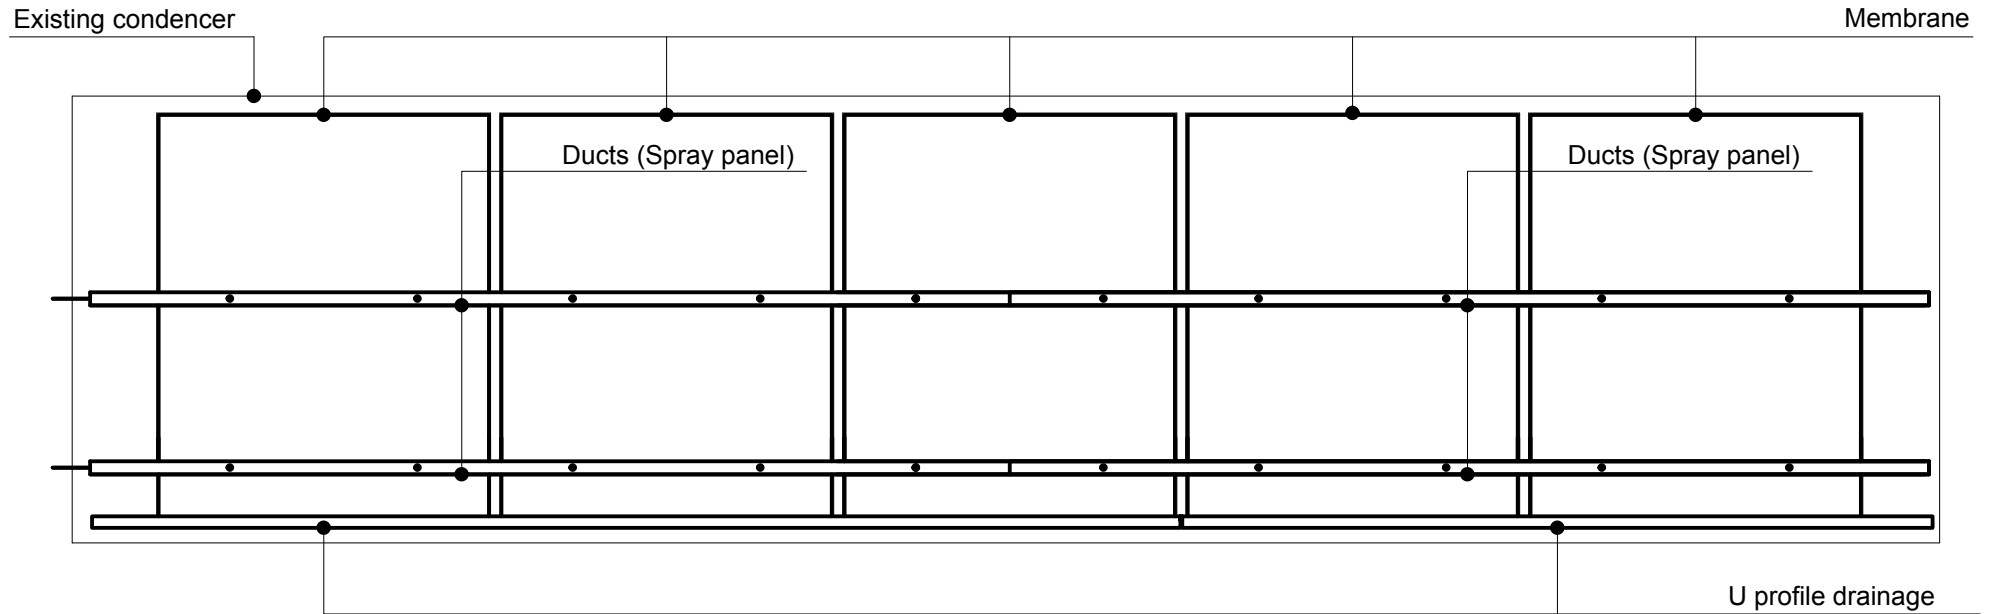

Note:

Project manager:			Date <i>04.12.2015</i>
Teh solution:	Sheet Nr. <i>4</i>	Sheet total <i>21</i>	Scale <i>M 1:20</i>
Condenser type: W	Sheet title: General view section 1-1 (inside)		
Equipment:			
Project Nr: BLY .01.2015 YSL	Blur Energy International		