
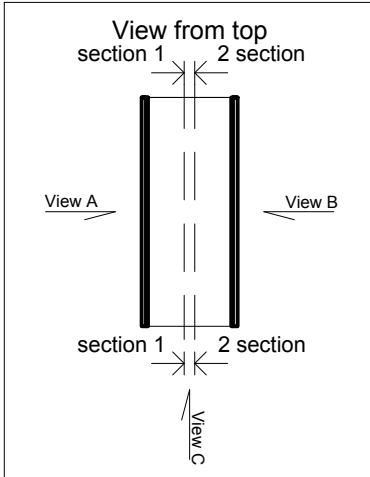


General view section 2-2 (inside)

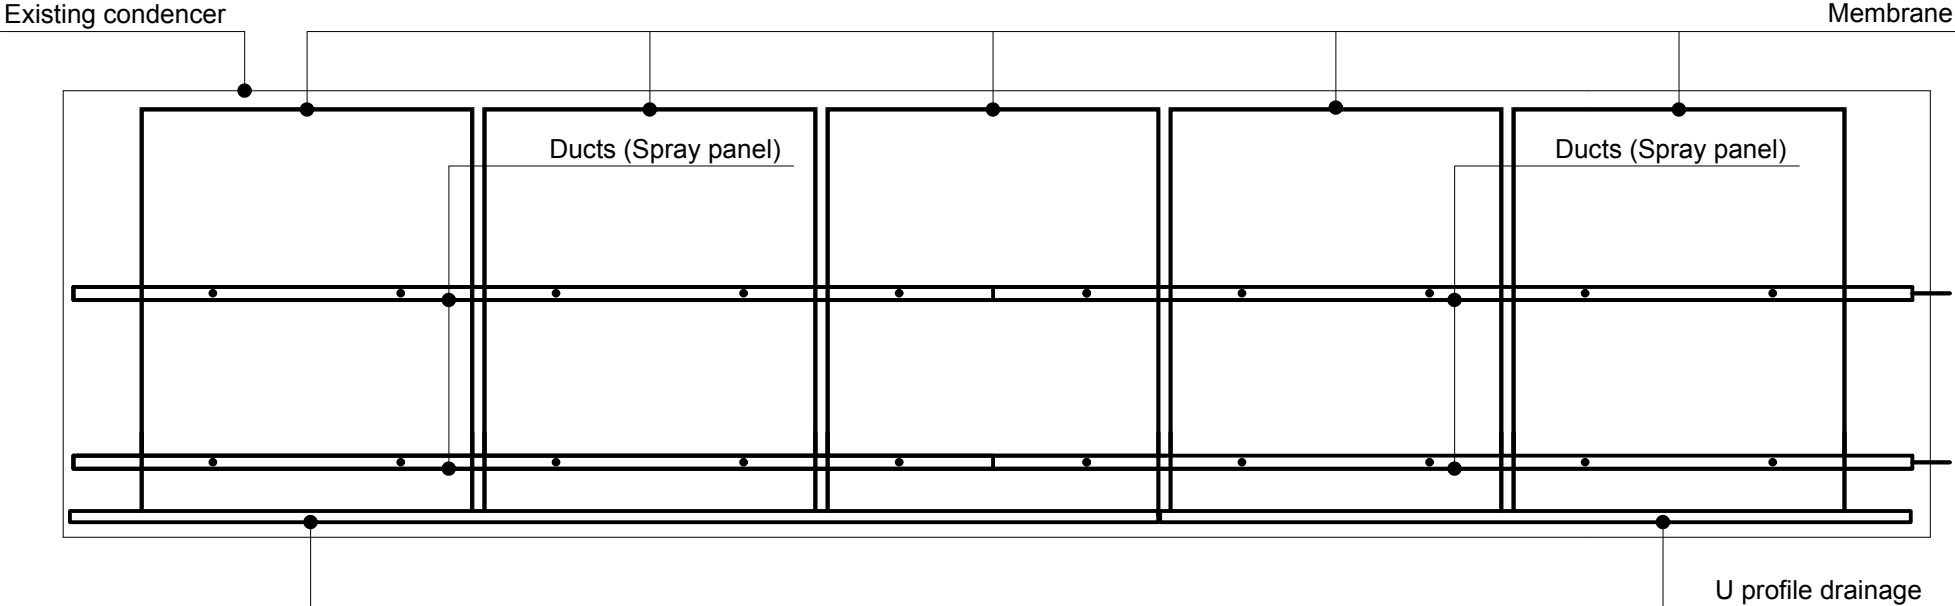

Note:

Project manager:			Date 04.12.2015
Teh solution:	Sheet Nr. 5	Sheet total 21	Scale M 1:20
Condenser type: W	Sheet title: General view section 2-2 (inside)		
Equipment:			
Project Nr: BLY .01.2015 YSL	Blue Energy International		